


03 Proposed New Pre School Extension




Scale 1:50
0 0.5 1 1.5 2.5m

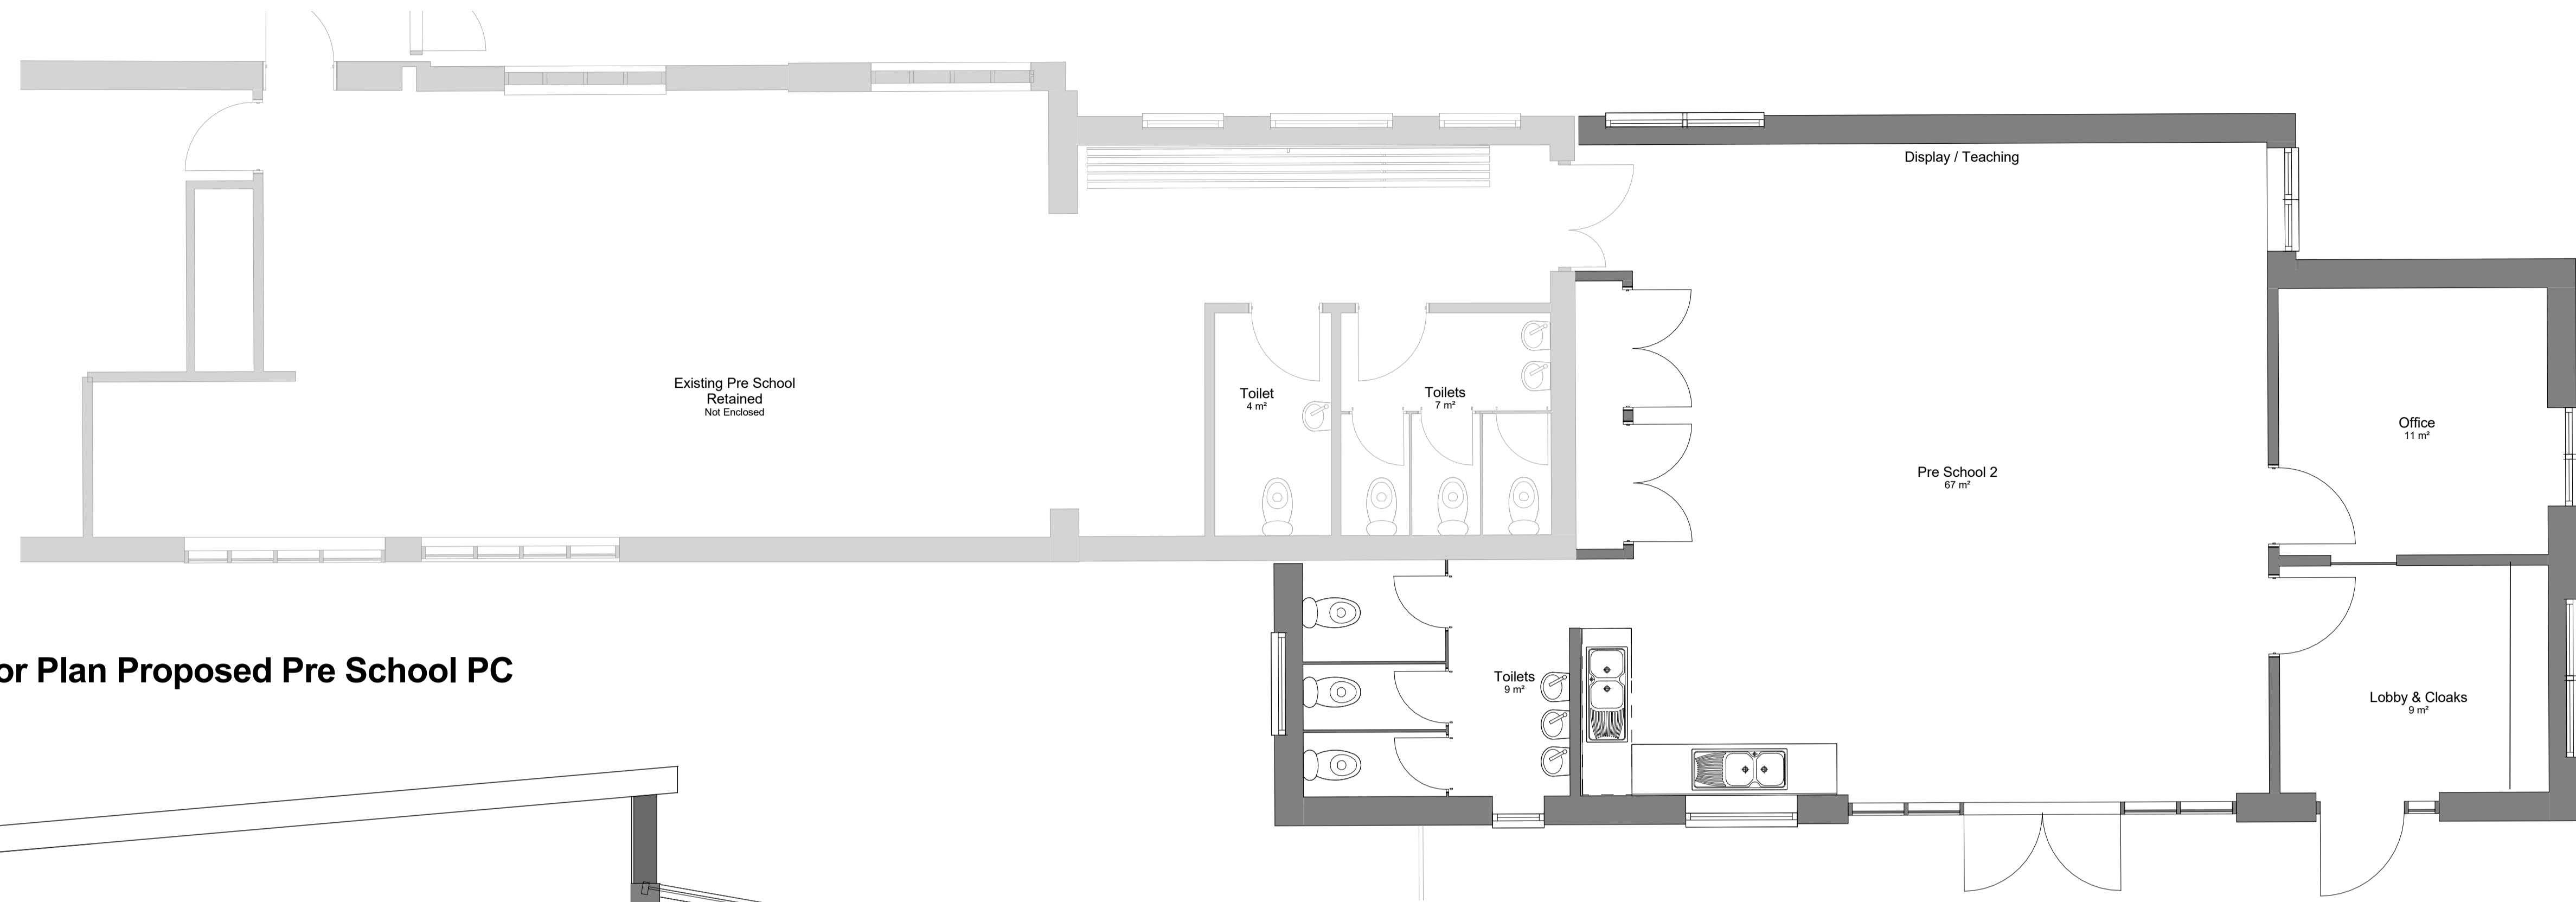

Level 1 Floor Plan Proposed Pre School PC

1 : 50

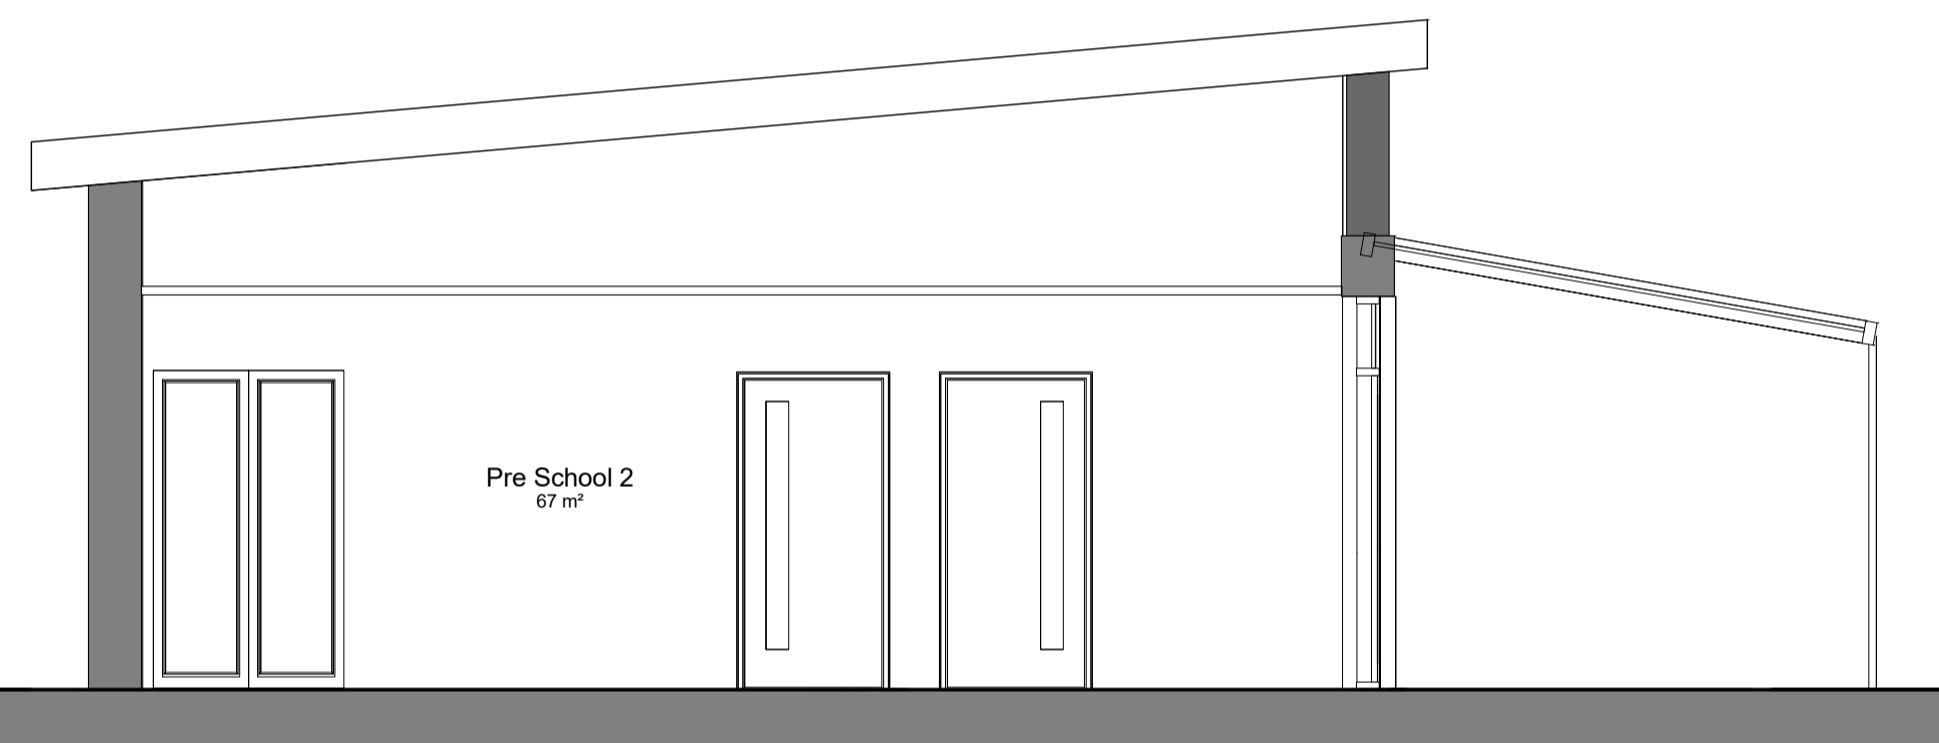

Pre School Section 1 PC

1 : 50



Pre School Elevation PC

1 : 50



Elevation 6 - a PC

1 : 50